


# SAMPLE SITE PLAN

This is an example of a plot/site plan, in which all structures are existing. Please create a plan for the property in which you are applying for a zoning permit by showing the property line boundaries along with all existing and proposed structures. Your drawing does not have to be to scale, but must be an accurate portrayal of an overhead view of the property. The comments listed below are to assist you in drawing a plan.

1. Indicate the dimensions of the property and structures. Existing structures should be drawn with solid lines. Proposed structures should be drawn with dotted lines.
2. Indicate the name of the street/alley. If the property has a street/alley along the side, please indicate it.
3. Indicate the distance from the property lines to the existing structures closest to the property lines
4. Indicate the distance between the proposed structure and the closest surrounding existing structures and property lines.
5. Indicate the location of the proposed septic system if applies.

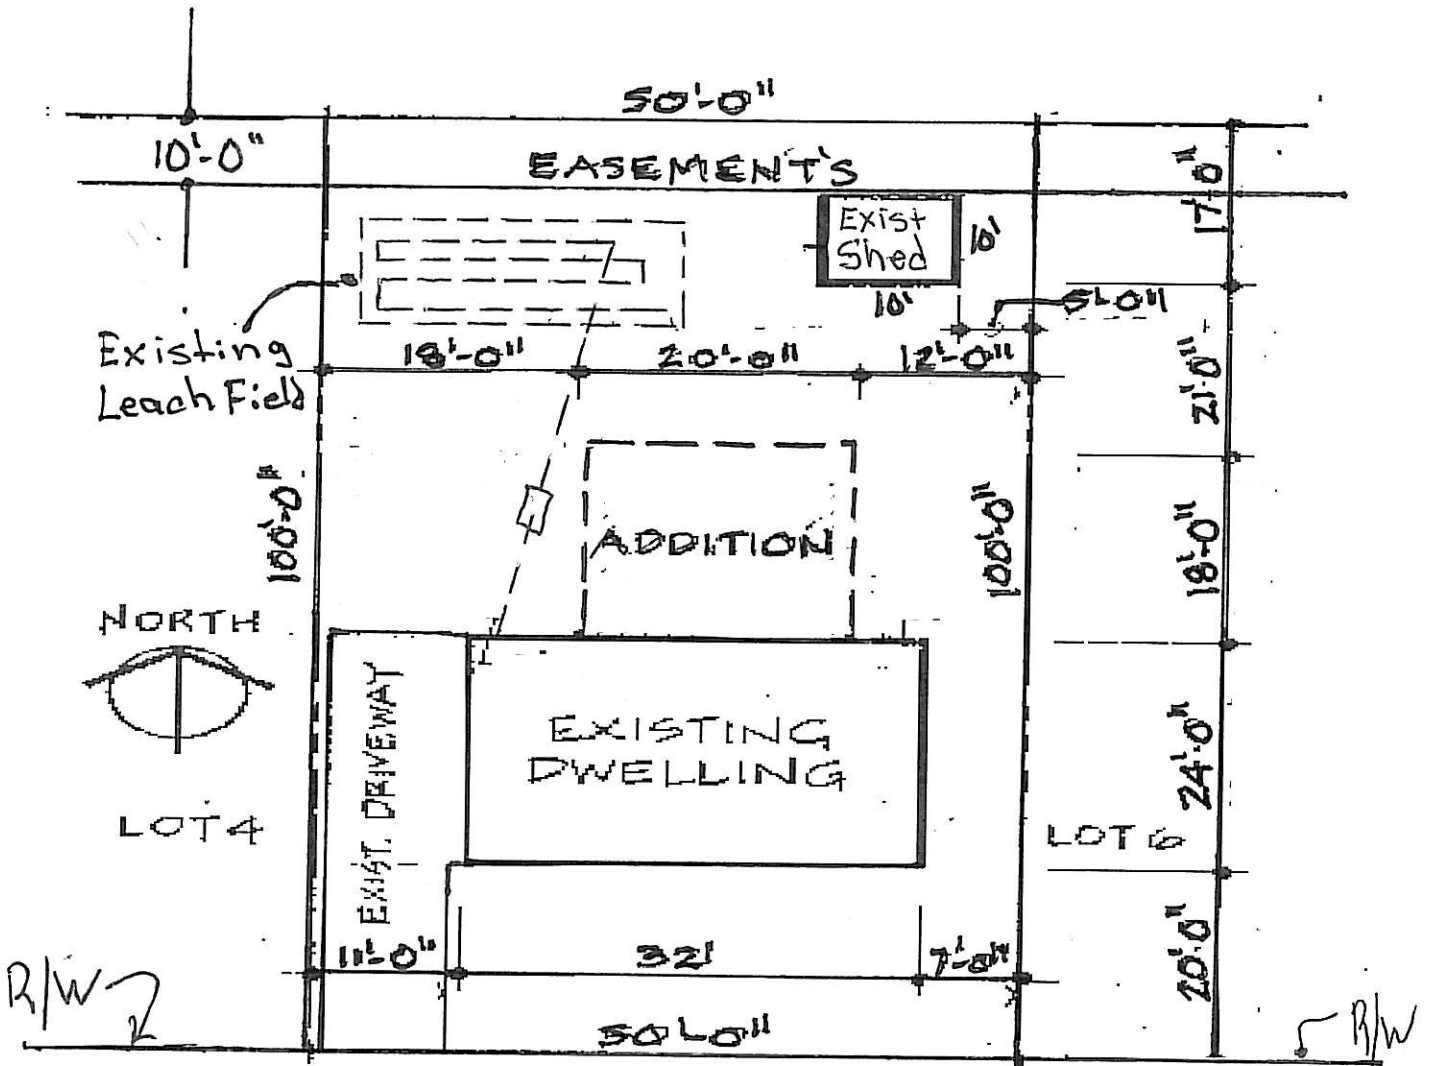

**SITE/SITE GRADING PLAN**  
SCALE: 1" = 10'-0"

533 East Brook Dr