
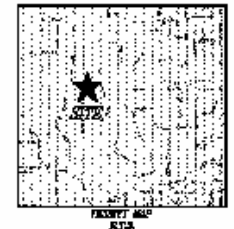


SAFE HAVEN FARMS PRELIMINARY CPD PLAN

SECTION 29, TOWN 3, RANGE 4
MADISON TOWNSHIP, BUTLER COUNTY, OHIO
APRIL, 2009 SCALE: 1"=100'


LEGEND

- 1/4" BENCH MARK (SHOWN NECESSARY)
- RAILROAD CROSSING
- WATER POND
- WATERING HOLE
- SEWERED WETLAND
- UNSEWERED WETLAND
- UTILITY POLE
- POWER POLE
- CLAY WIRE
- DESICATE
- PERMEABLE
- STONE DRIVE
- CONCRETE DRIVE
- PAVED AREA

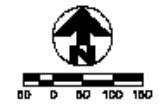

PROJECT DATA

TOTAL ACREAGE	58,548 AC.
HOME SITES	8
RESIDENTIAL AREA	1,45± AC.
DEVELOPED ACREAGE	25,937 AC.
CONSERVATION AREA	34,187± AC.
	58.6 %
DEVELOPED DENSITY	0.23 UNITS/ACRE
OVERALL DENSITY	0.10 UNITS/ACRE

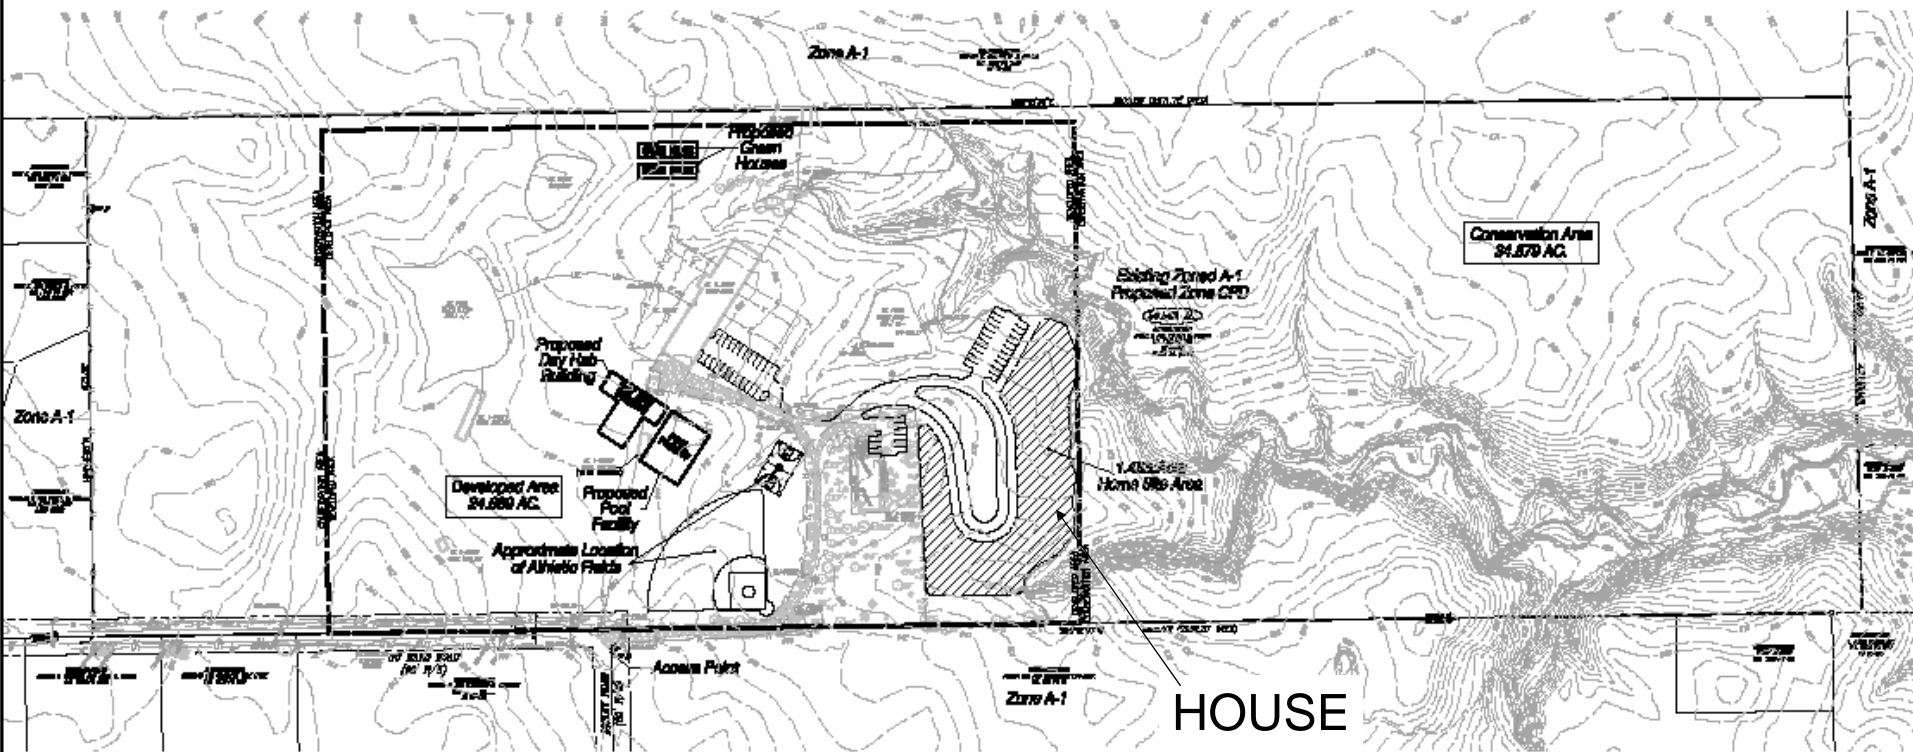

6 HOUSES ARE PROPOSED

HOUSE
AREA


KLEINGERS
L ASSOCIATES
2000 State Park Drive, West Chester, OH 45380
Phone: 513-774-1111 Fax: 513-774-1112

REVISIONS

**SAFE HAVEN FARMS
PRELIMINARY CPD PLAN**
SECTION 29, TOWN 3, RANGE 4
MADISON TOWNSHIP, BUTLER COUNTY, OHIO

SCALE: 1"=100'
DATE: APRIL, 2009
DRAWN: SMD
CHECKED: SMD
DATE: 07/14/09
JOB NO.: 08103.000
SAFE HAVEN FARMS

Page
1
Of
1

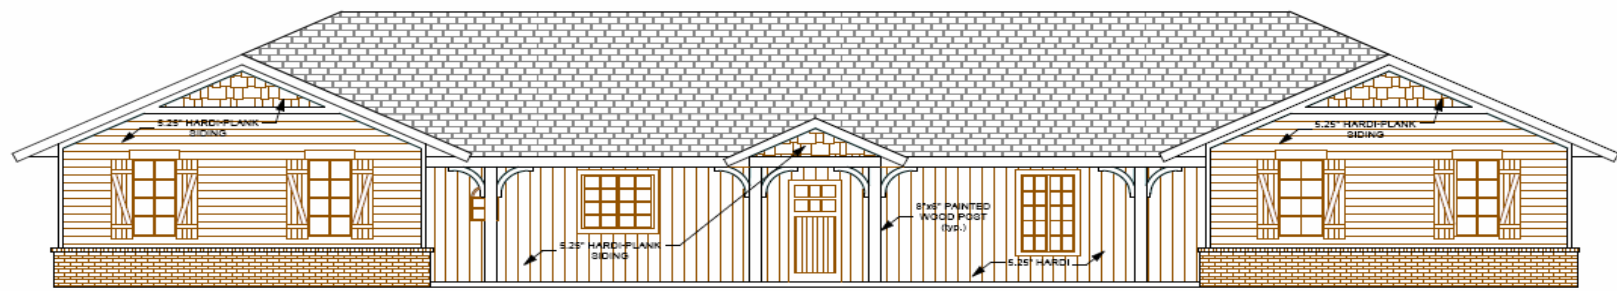

HOUSE FRONT ELEVATION