


BUTLER COUNTY DEPT. OF BUILDING & ZONING
 BUILDING STANDARDS
 WALL SECTION
 DETACHED GARAGE

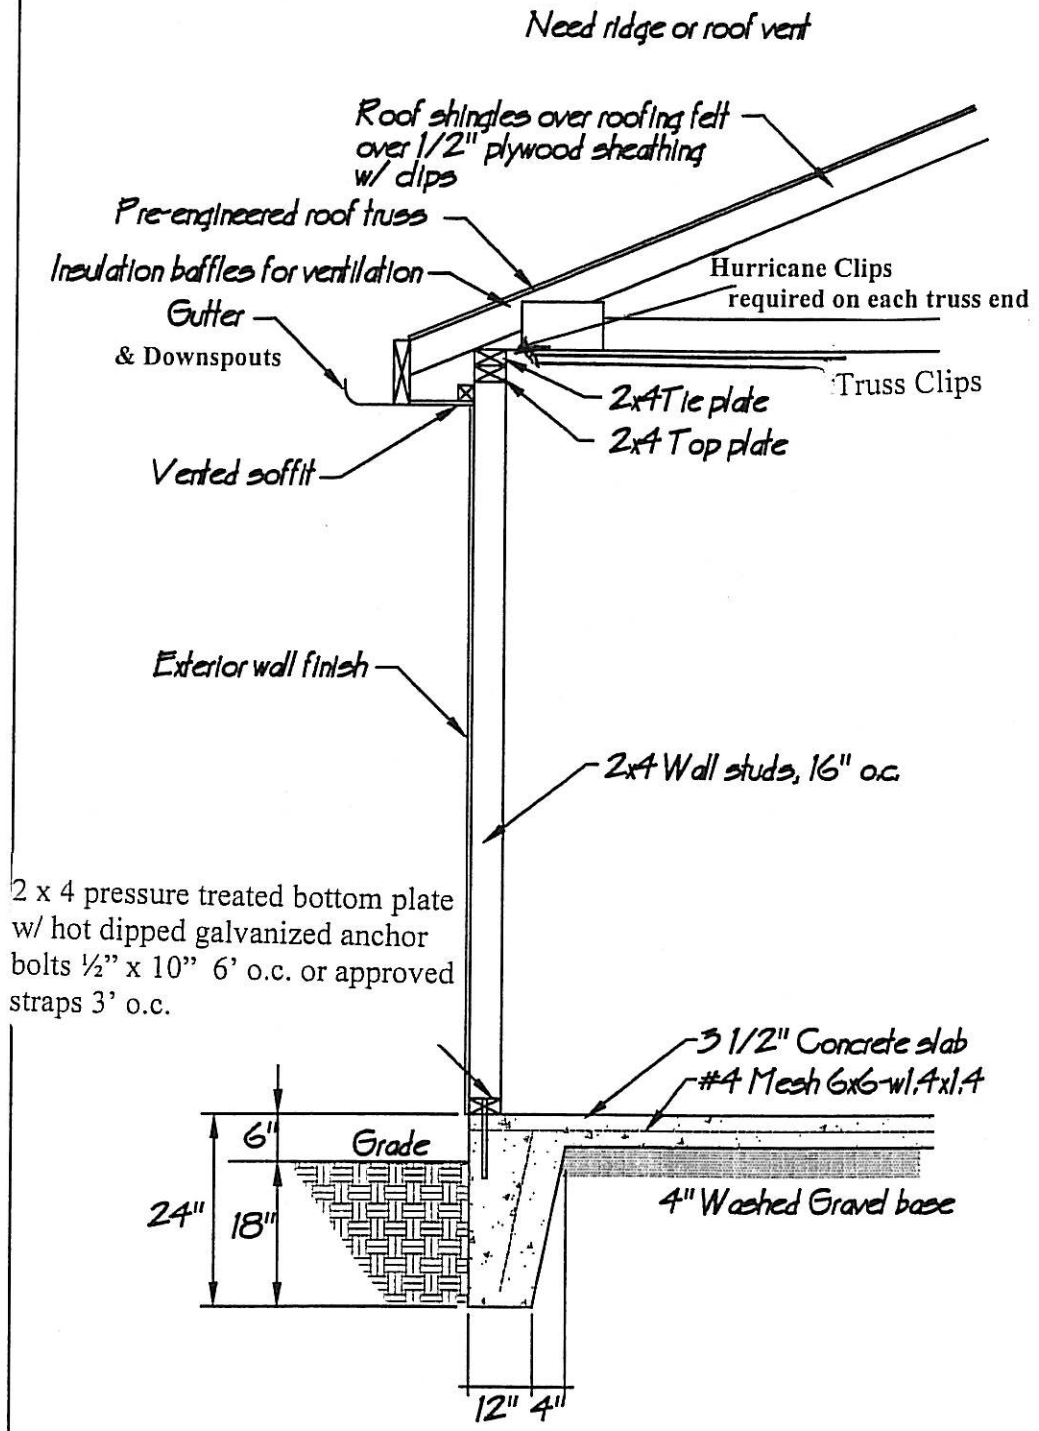

10/97
 This drawing is for illustration purposes only, modifications may be required to be in compliance with the building code.